

SCCV SETE RIVE SUD

L I G N E
*Accession
libre*



PLAN DE COMMERCIALISATION



T3
A50

Type : **AL** Niveau : **R+5**

Niveau : R+5

TABLEAU DES SURFACES

Séjour /Cuisine	dont placard	34,10m ²
Suite Parentale :		
dont Chambre 11,90m ² , Dressing 2,35m ² et SDE2 3,45m ²		17,70m ²
Chambre 2	dont placard	11,75m ²
Salle d'eau 1		04,00m ²
Dégagement		05,05m ²
wc		01,20m ²
SURFACES HABITABLES		73,80m²
Loggia 1		21,50m ²
Loggia 2		02,75m ²

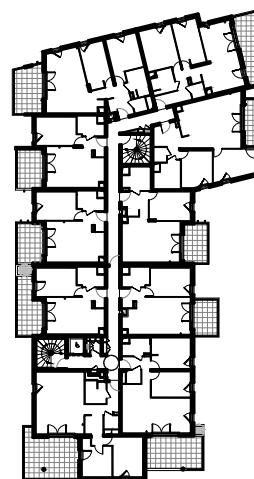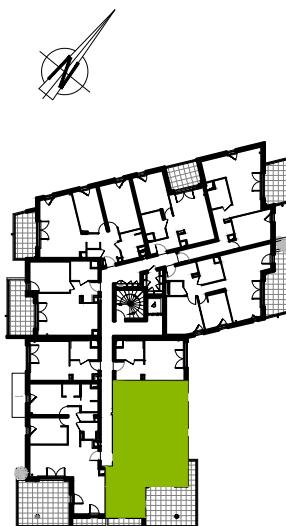

NOTA:
Les éléments techniques, tels que les gaines, appareils sanitaires, ameublements éventuels, sont mentionnés à titre indicatif et pourront être modifiés pour des impératifs techniques.
Les implantations des ouvertures, des cloisons et les surfaces pourront-être modifiées en fonction d'impératifs de construction Electroménager représenté à titre indicatif, non-fourni.



TMA
NON PMR


SÈTE'ÎLE

18/12/2025

18/12/2025

18/12/2025

SÈTE'ÎLE

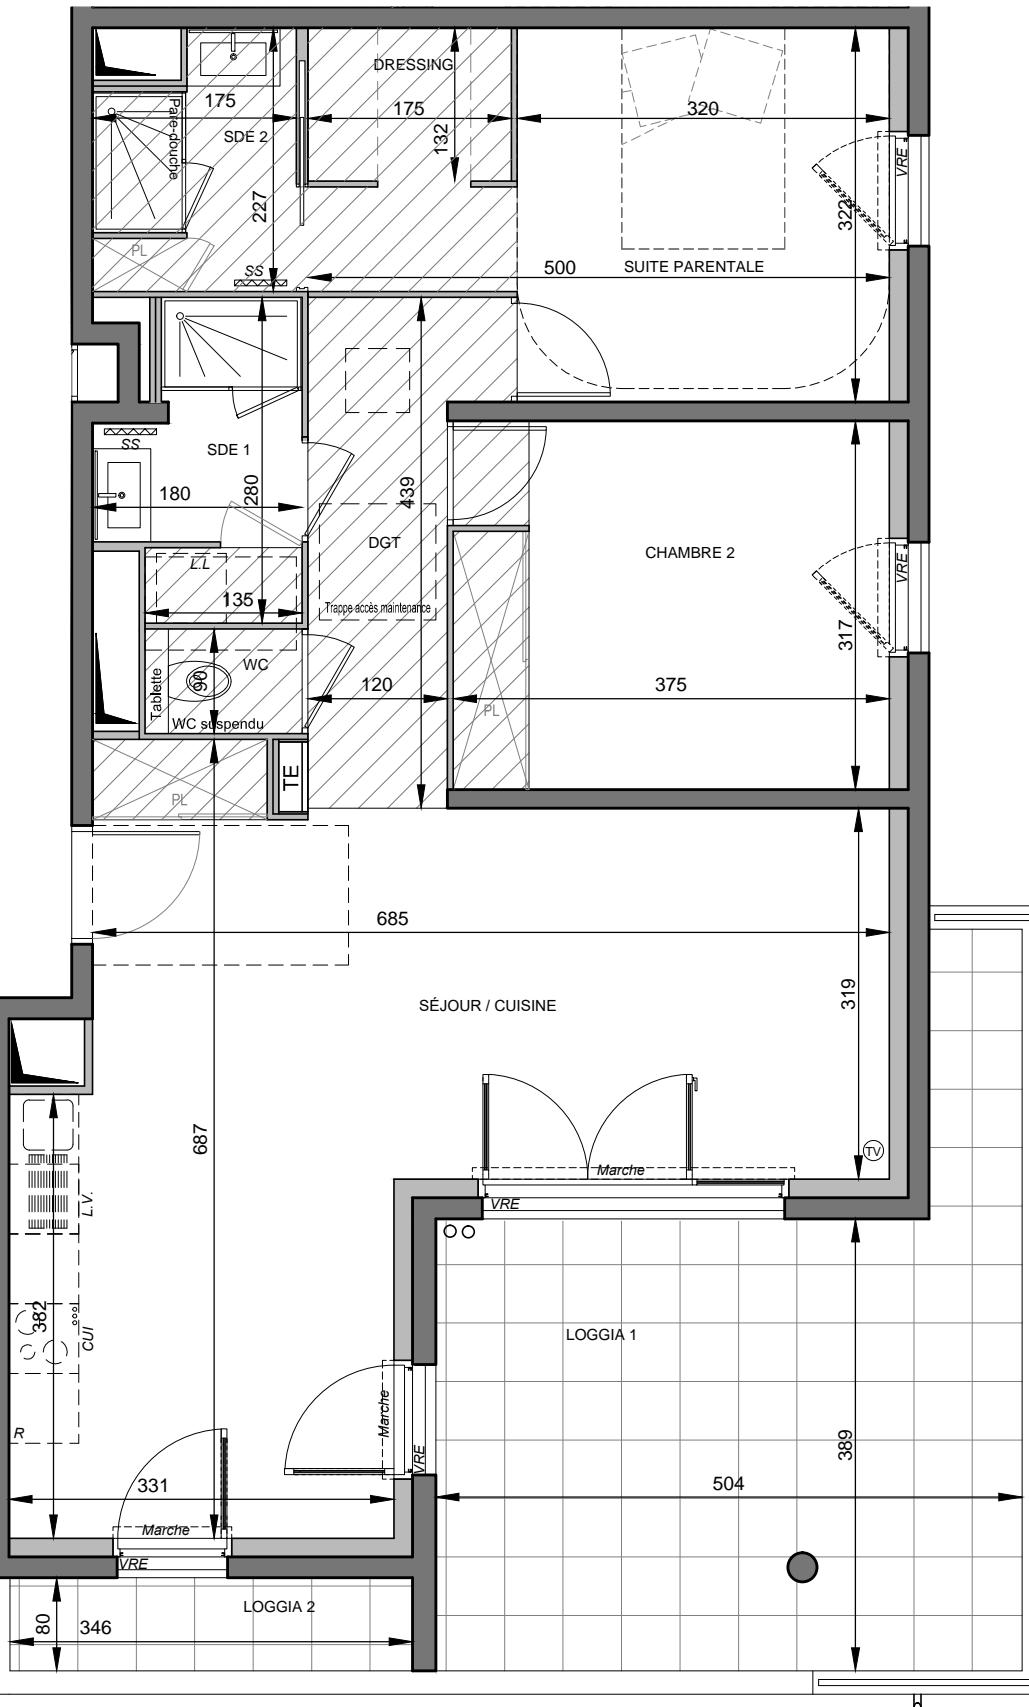

A horizontal scale from 0 to 2 with a midpoint at 1. The segment from 0 to 1 is white, and the segment from 1 to 2 is black.

LÉGENDE :

The logo consists of the letters "TE" in a bold, black, sans-serif font, enclosed within a rectangular border.

Masque
MASQUE
PL
PLACAR

Table
TABLE
GAINES TE

A technical line drawing of a door frame. It shows a vertical door panel on the left and a horizontal door frame on the right. A handle is attached to the door panel, and a lock mechanism is shown at the bottom right corner of the frame.

RF

**ATES - FENÊTRES
OMMUNICANTES**

GARDE-COR

VITRÉ GARD